


1



2

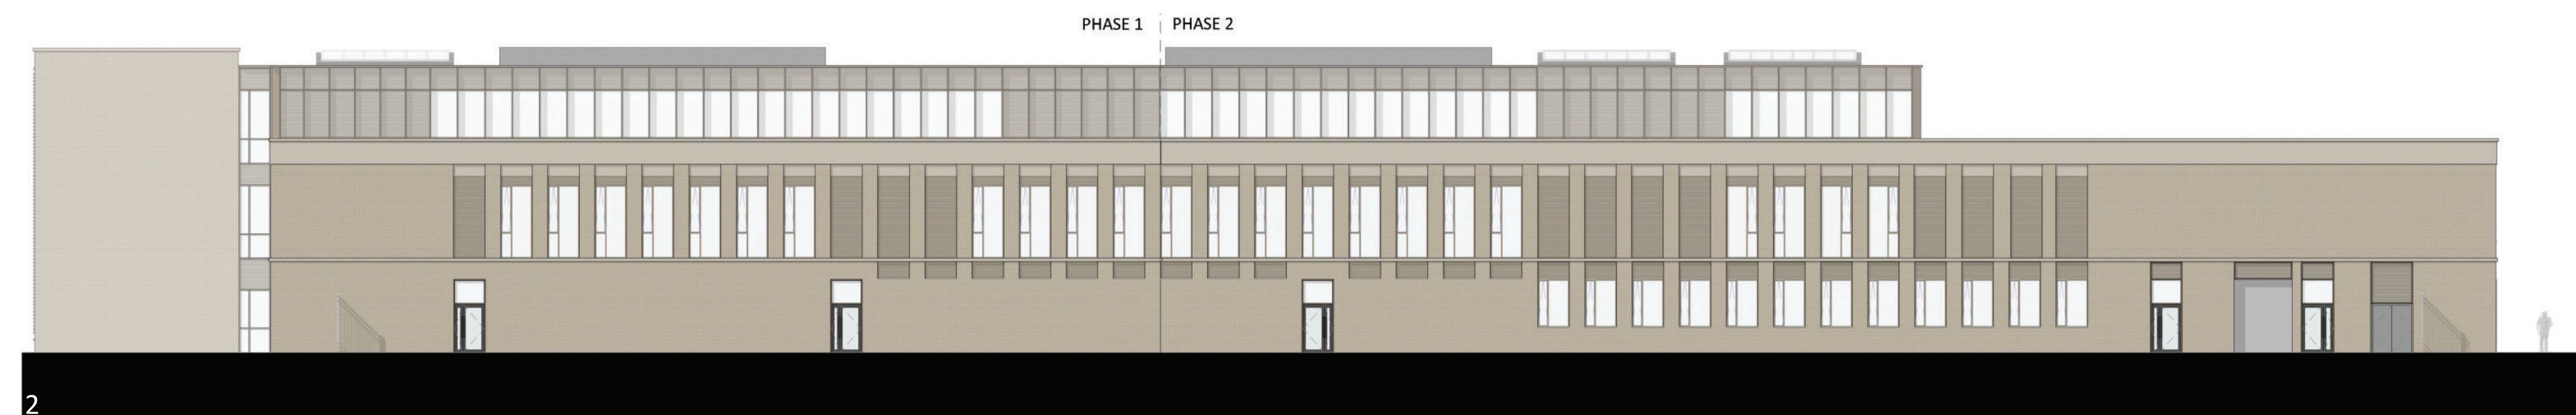

3



4



5



6



Elevations

- (Top) Drawing 1: 1:200 Proposed Quad Elevation
- Drawing 2: 1:200 Proposed Rear Elevation
- Drawing 3: 1:200 Proposed College Square East Elevation
- Drawing 4: 1:200 Proposed Soane Building Rear Elevation
- Drawing 5: 1:200 Proposed Durham Street Elevation
- (Bottom) Drawing 6: 1:200 Proposed Soane Building Side Elevation